






**ITEM 8
PROPOSED AMENDMENT TO SITE PLAN APPROVAL AND
EXTENSION OF SITE PLAN APPROVAL
BUREAU OF PARKS AND LANDS
HALLOWELL BOAT LAUNCH
MAP 9 LOT 187**

- A. Public Hearing: Proposed amendment to approved site plan of June 19, 2019**
- B. Proposed six-month extension of amended site plan of June 19, 2019.**

TBM	DESCRIPTION	ELEV.
1	P-K in 12" Oak Tree	109.22'
2	P-K in 20" Oak Tree	109.25'
3	P-K in 30" White Pine Tree	109.16'

LEGEND:

△	ANGLE POINT	▣	BUILDING
○	UTILITY POLE	—	CULVERT
⊙	HYDRANT	—	ASPHALT ROAD
⊙	MANHOLE	—	GRAVEL ROAD
⊙	TREE	—	EXIST. WATER
⊙	GATE VALVE	—	EXIST. SEWER
▽	TBM	—	UNDERGROUND TEL.
⊙	CATCH BASIN	—	UNDERGROUND ELEC.
⊙	TEST PIT	—	STORM DRAIN
⊙	TEST BORING	—	FENCE
---	EXIST. CONTOUR	---	PROPOSED CONTOUR

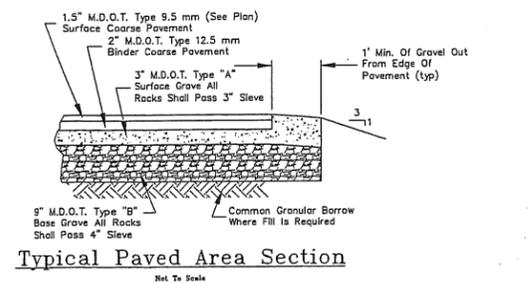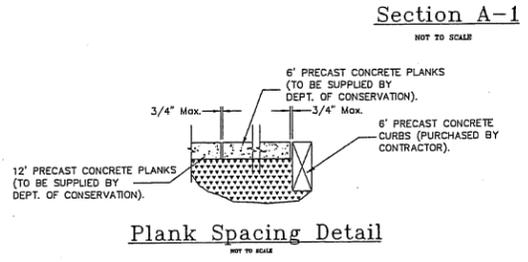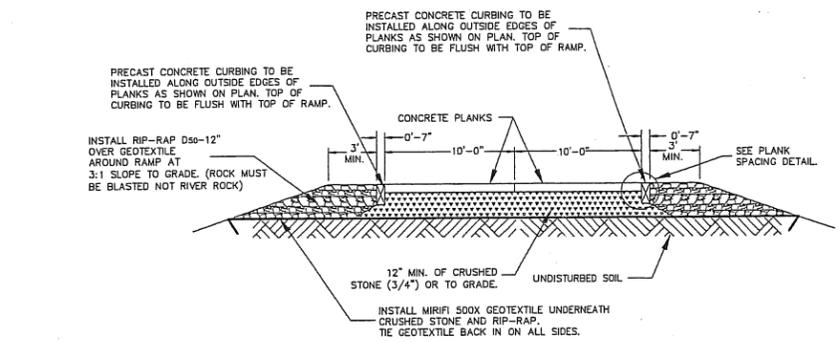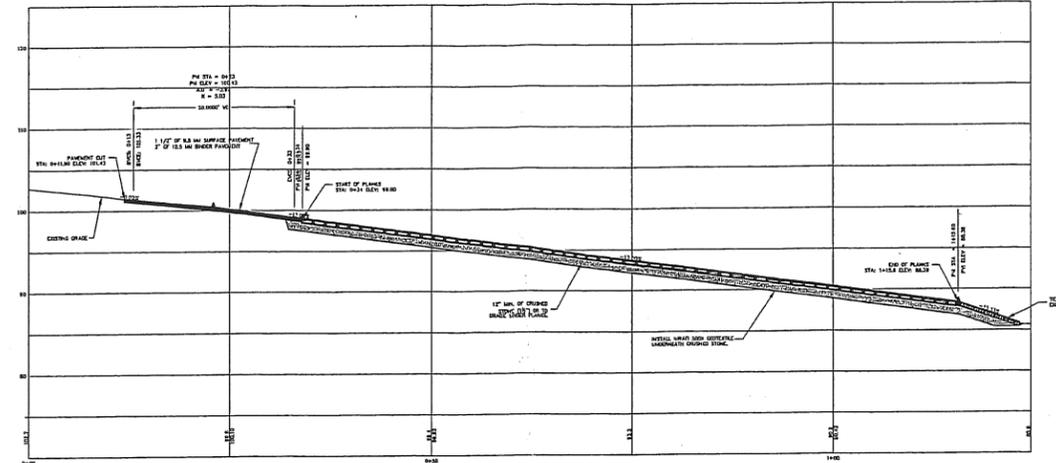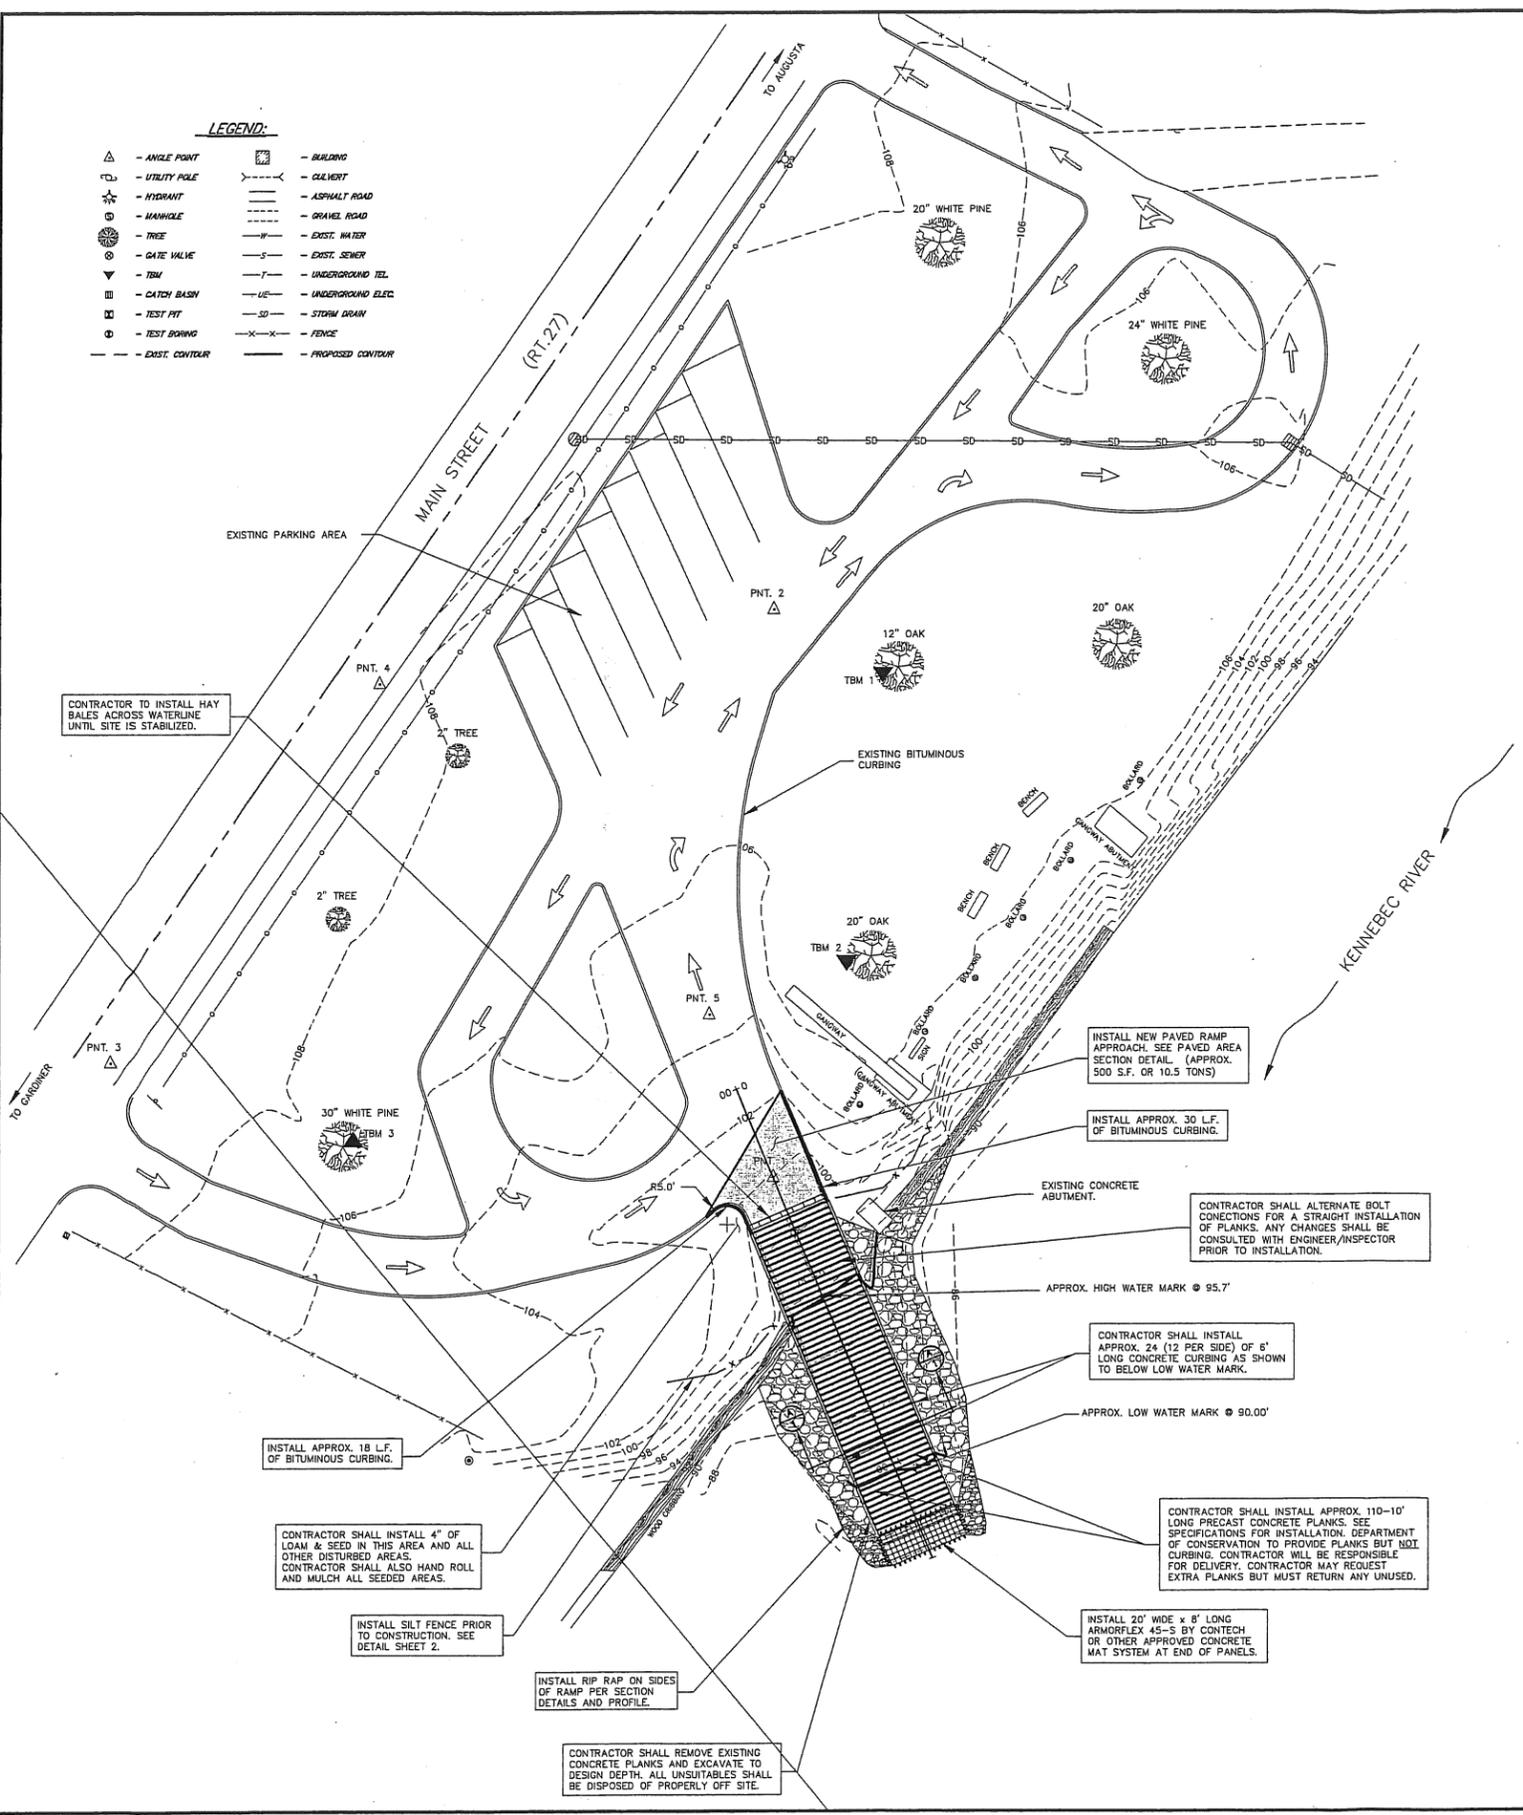

FOR PERMITTING ONLY		5/2/17
No.	Revisions	Date App'd.
HALLOWELL BOAT LAUNCH RECONSTRUCTION HALLOWELL, MAINE MAINE DEPT. OF CONSERVATION AUGUSTA, MAINE		
PHASE 1 SITE PLAN AND PROFILE		
		Sheet No.
		1
Drawn By: BB	Scale: 1" = 20'-0"	
Checked By: AEH	Date: 10/23/2018	
Approved By: AEH	Date: 10/23/2018	
File No. 28-17-RAMP.DWG	Project No. 28-17-HALLOWELL	2



TBM	DESCRIPTION	ELEV.
1	P-K in 12" Oak Tree	109.22'
2	P-K in 20" Oak Tree	109.25'
3	P-K in 30" White Pine Tree	109.18'

- LEGEND:**
- △ - ANGLE POINT
 - - UTILITY POLE
 - ⊙ - HYDRANT
 - ⊙ - MANHOLE
 - ⊙ - TREE
 - ⊙ - GATE VALVE
 - ⊙ - TBM
 - ⊙ - CATCH BASIN
 - ⊙ - TEST PIT
 - ⊙ - TEST BORING
 - ⊙ - BUILDING
 - ⊙ - CULVERT
 - ⊙ - ASPHALT ROAD
 - ⊙ - GRAVEL ROAD
 - ⊙ - EXIST. DRIVE
 - ⊙ - EXIST. DRIVE
 - ⊙ - UNDERGROUND TEL.
 - ⊙ - UNDERGROUND ELEC.
 - ⊙ - STORM DRAIN
 - ⊙ - FENCE
 - ⊙ - EXIST. CONTOUR
 - ⊙ - PROPOSED CONTOUR


Approved: City of Hallowell Planning Board

CHAIR: _____


DATE: _____

 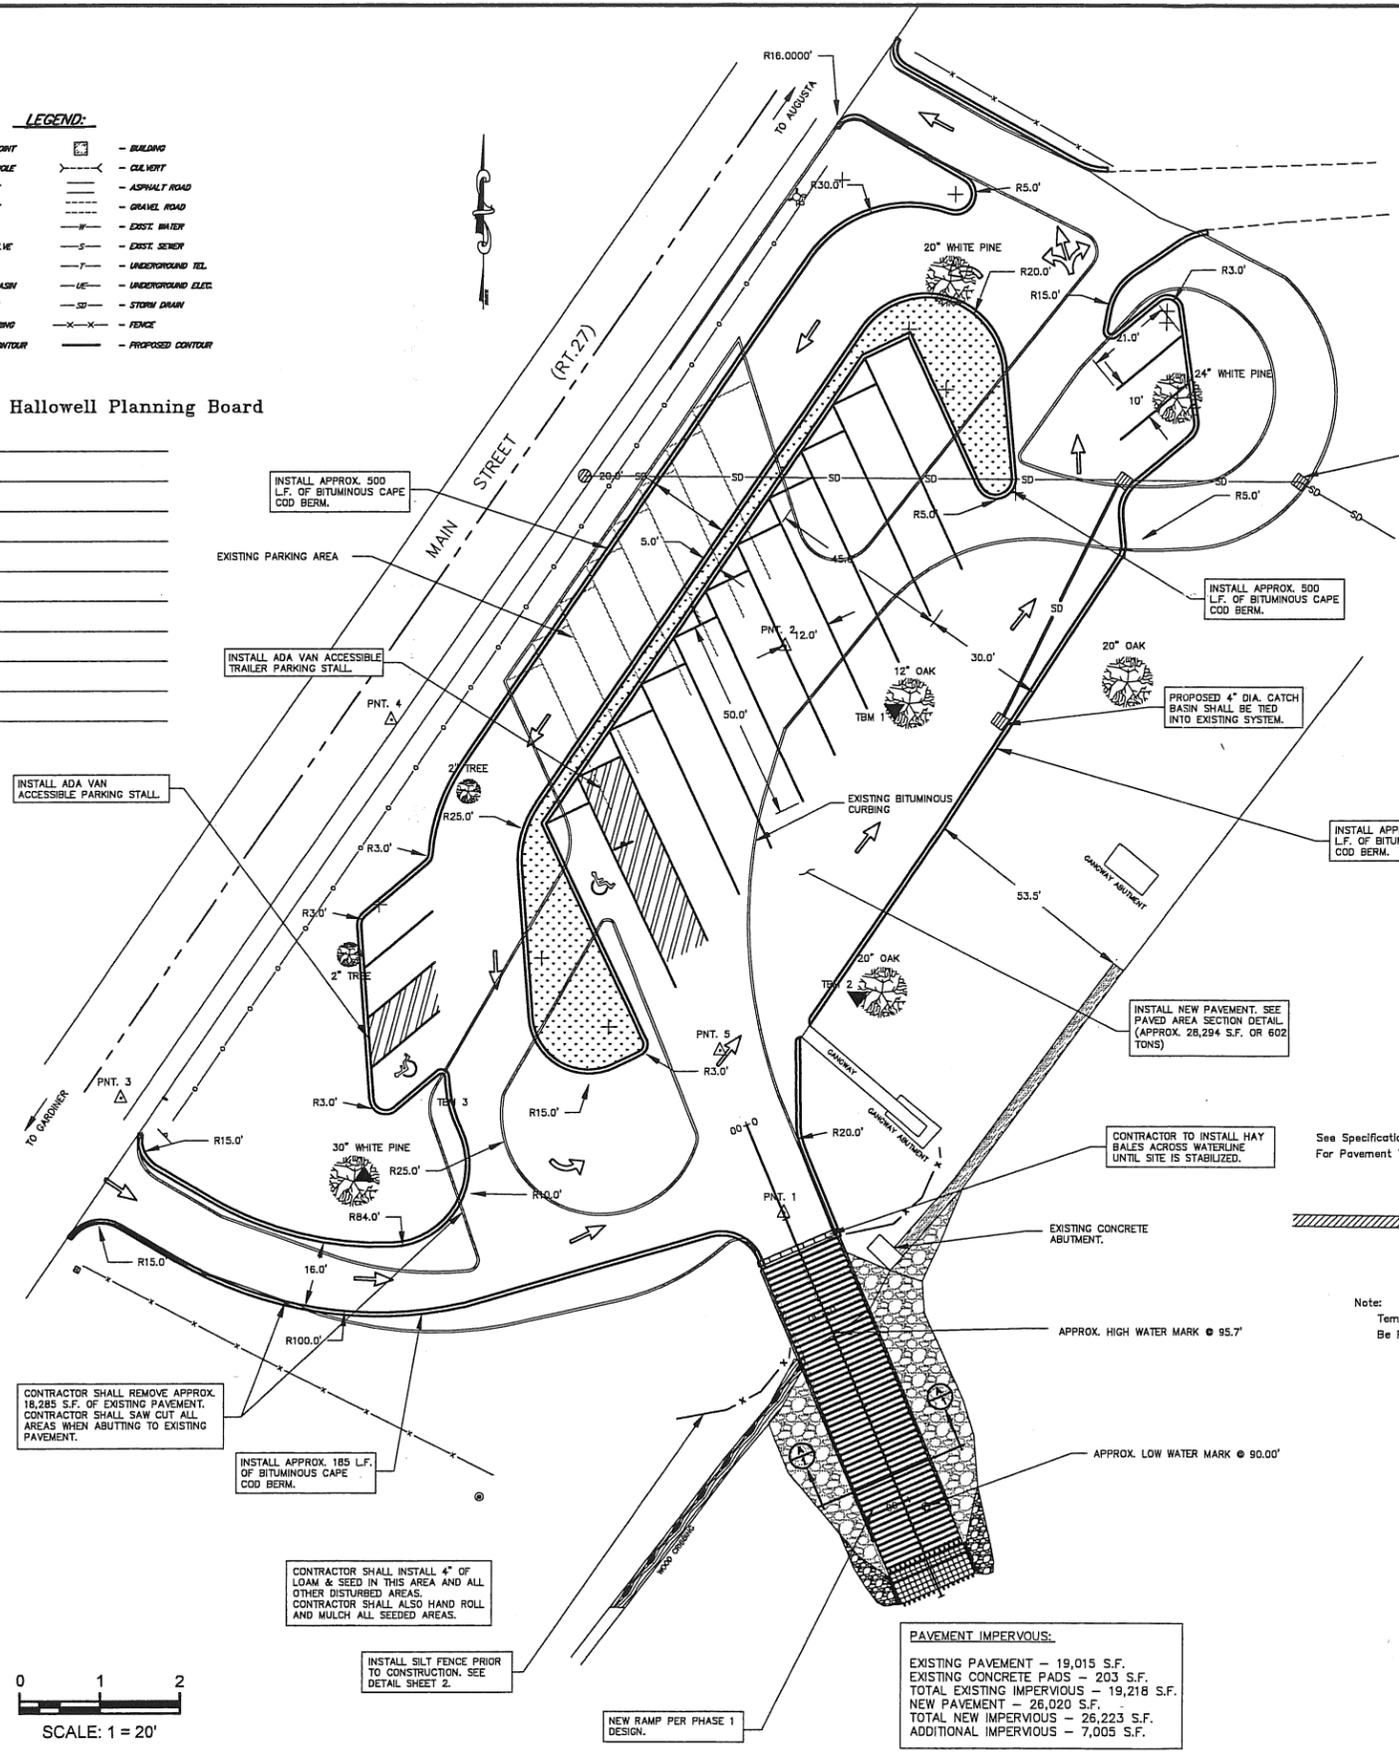


PAVEMENT IMPERVIOUS:
 EXISTING PAVEMENT - 19,015 S.F.
 EXISTING CONCRETE PADS - 203 S.F.
 TOTAL EXISTING IMPERVIOUS - 19,218 S.F.
 NEW PAVEMENT - 26,020 S.F.
 TOTAL NEW IMPERVIOUS - 26,223 S.F.
 ADDITIONAL IMPERVIOUS - 7,005 S.F.

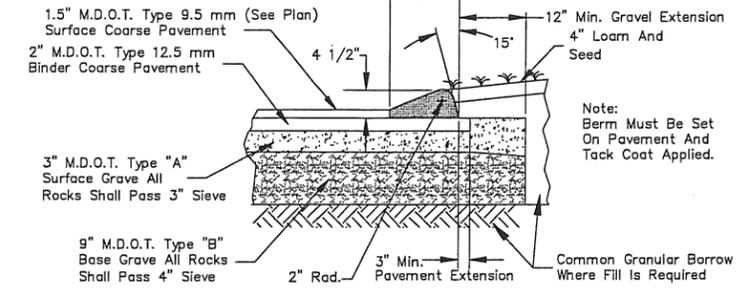

Bituminous Cape Cod Berm
Not To Scale

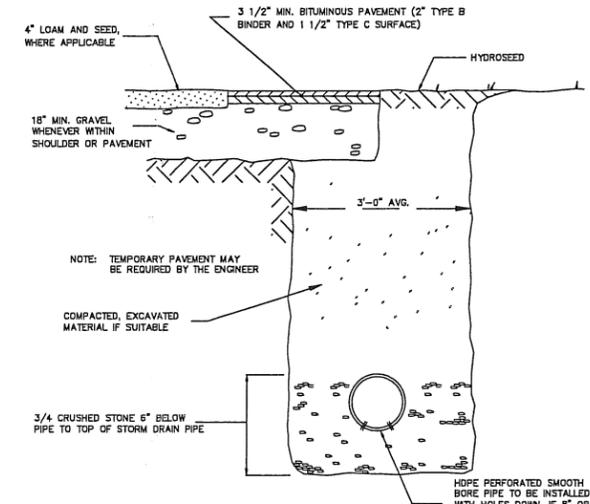


Typical Storm Drain Trench Detail
Not To Scale

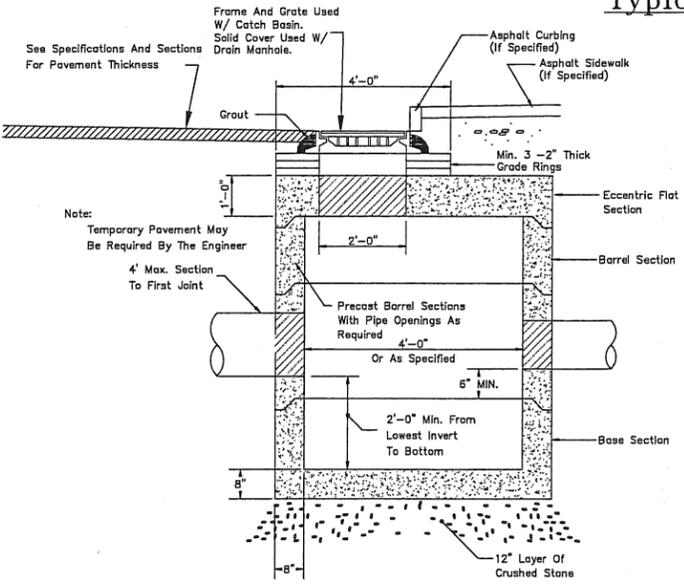

Typical Precast Catch Basin Detail
Not To Scale


FOR PERMITTING ONLY		4/29/17	
No.	Revisions	Date	App'd.
HALLOWELL BOAT LAUNCH RECONSTRUCTION			
HALLOWELL, MAINE			
MAINE DEPT. OF CONSERVATION		AUGUSTA, MAINE	
PHASE 2			
SITE PLAN			
			Sheet No.
Drawn By: BB Checked By: MEM Approved By: AEH			Scale: 1" = 20'-0" Date: 4/29/19 Date: 4/29/19
26-17-RAMP-phase2.DWG			1
Project No. 26-17-HALLOWELL			2

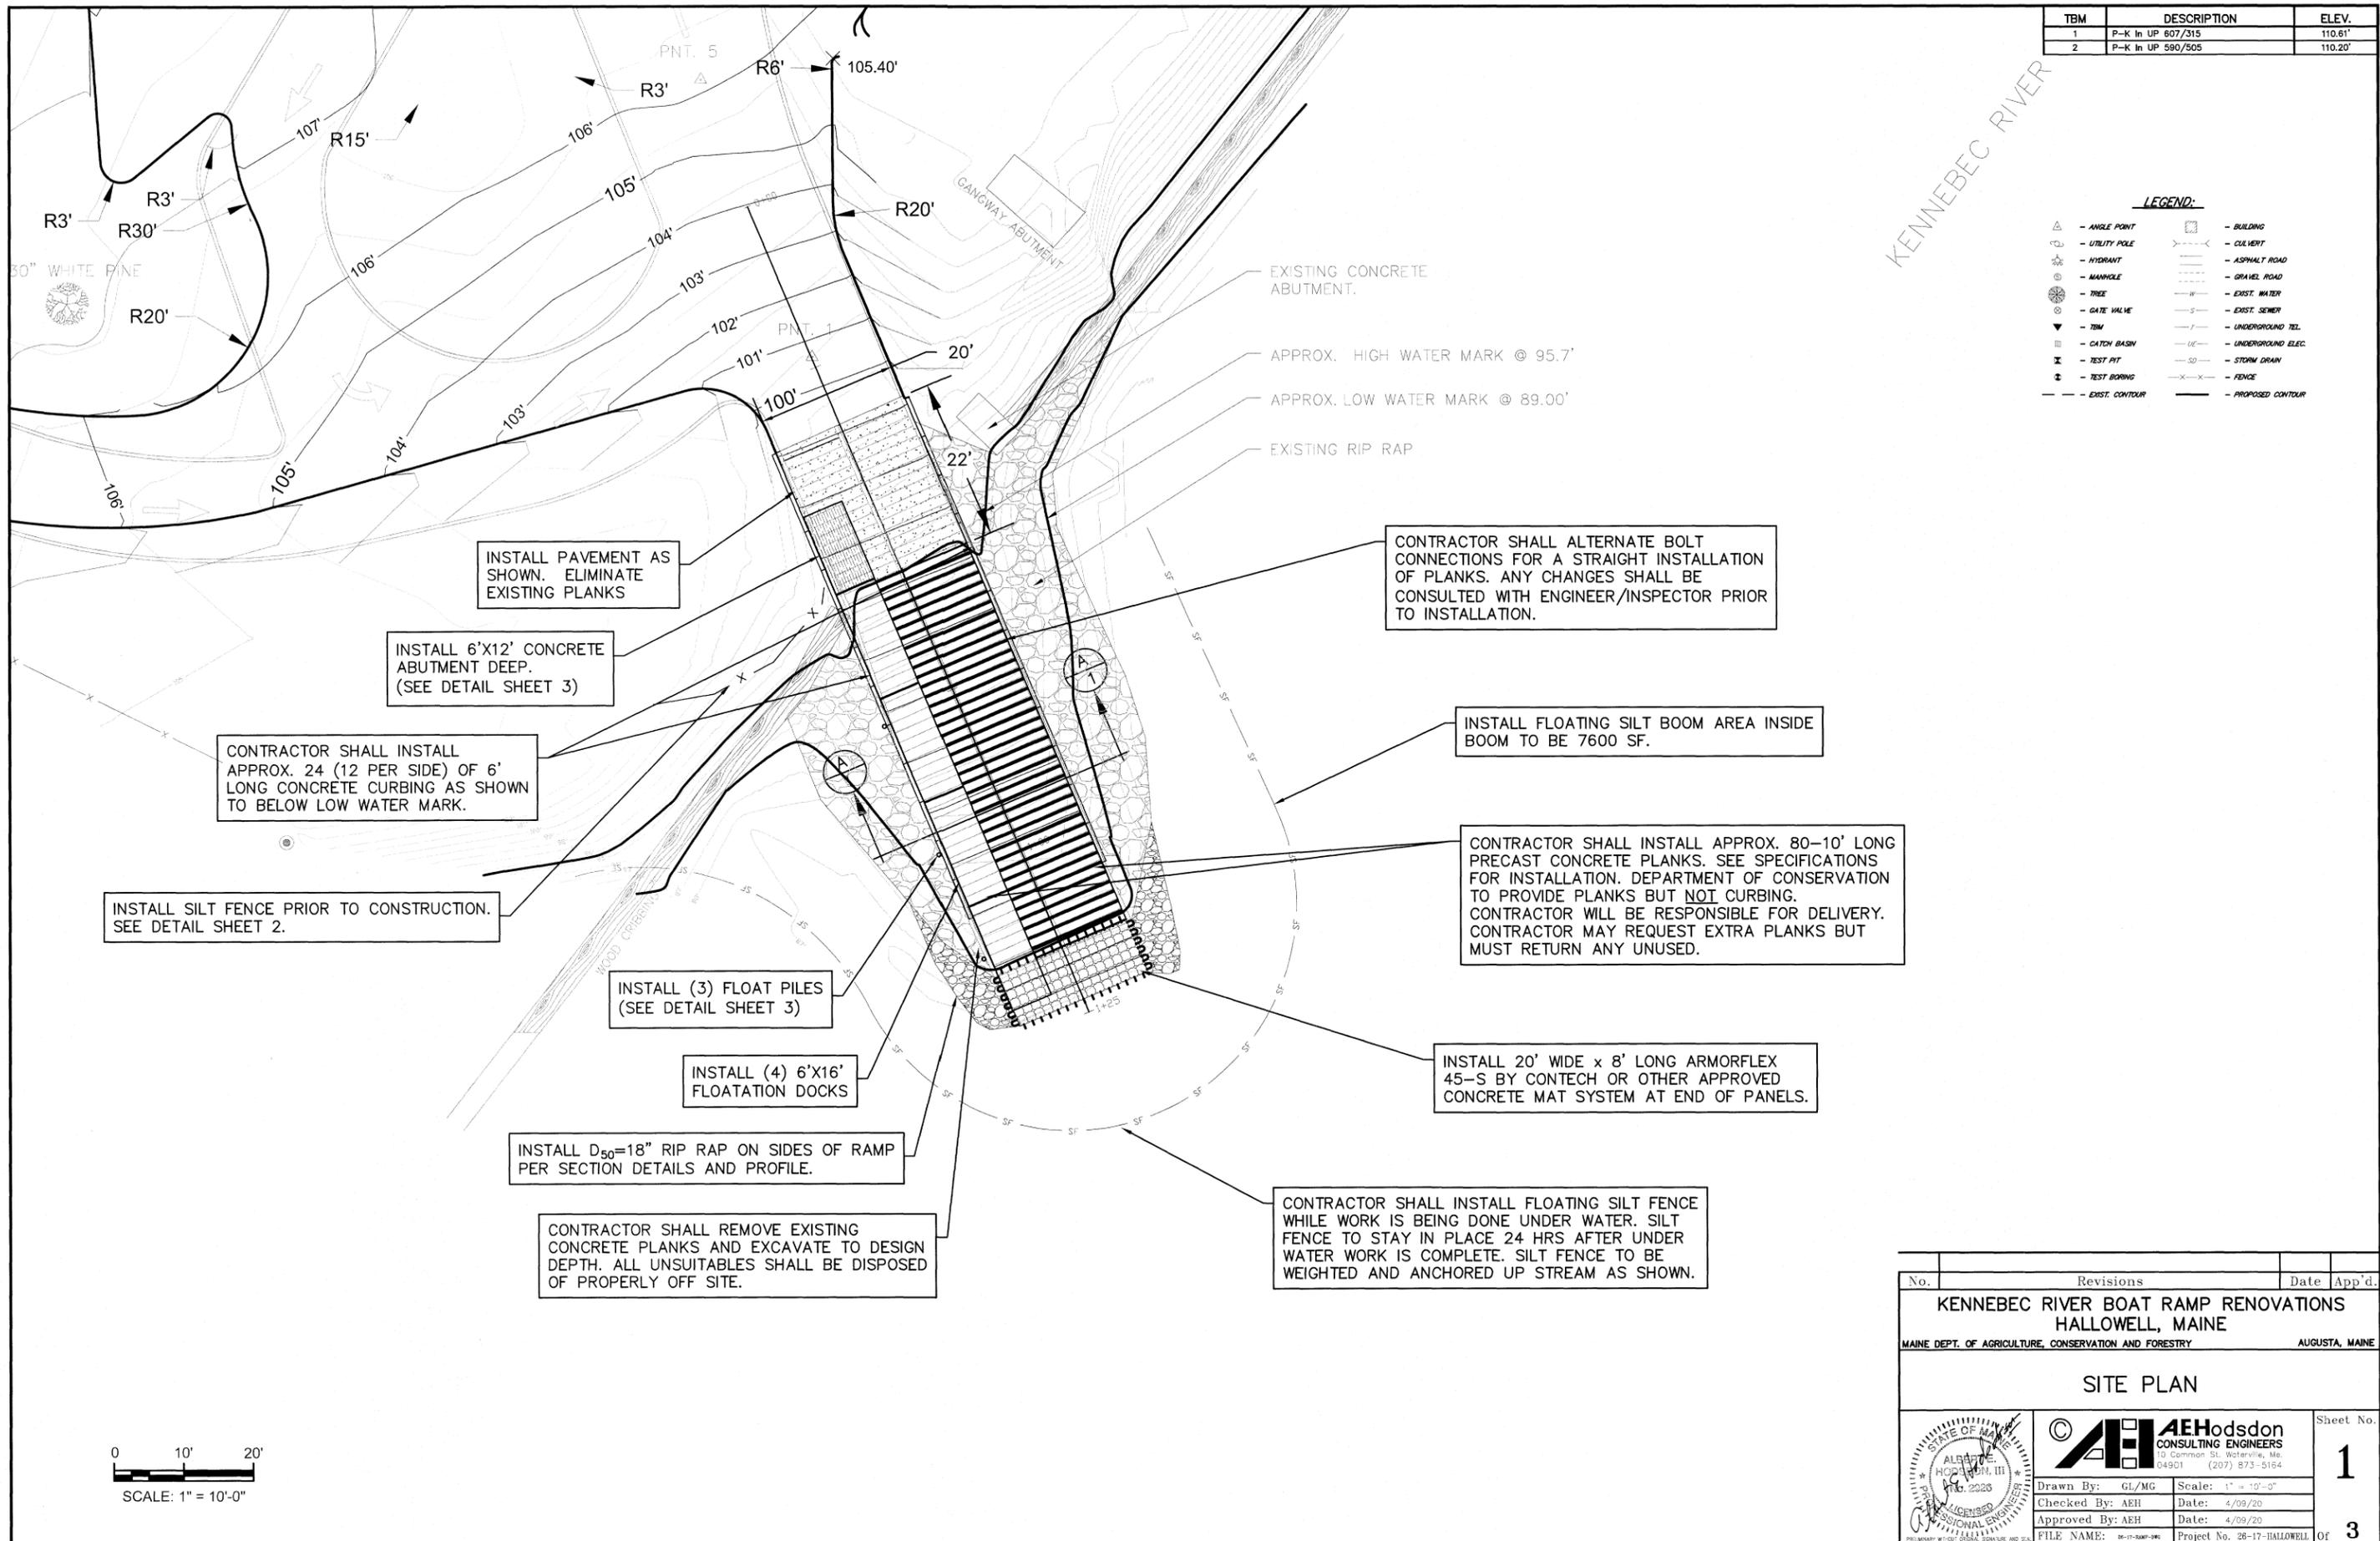




TBM	DESCRIPTION	ELEV.
1	P-K In UP 807/315	110.61'
2	P-K In UP 590/505	110.20'

LEGEND:



△	- ANGLE POINT	▣	- BUILDING
○	- UTILITY POLE	—	- CULVERT
☆	- HYDRANT	—	- ASPHALT ROAD
⊙	- MANHOLE	—	- GRAVEL ROAD
⊗	- TREE	—	- EXIST. WATER
⊕	- GATE VALVE	—	- EXIST. SEWER
▽	- TBM	—	- UNDERGROUND TEL.
□	- CATCH BASIN	—	- UNDERGROUND ELEC.
⊠	- TEST PIT	—	- STORM DRAIN
⊙	- TEST BORING	—	- FENCE
---	- EXIST. CONTOUR	---	- PROPOSED CONTOUR

 

No.	Revisions	Date	App'd.
KENNEBEC RIVER BOAT RAMP RENOVATIONS HALLOWELL, MAINE <small>MAINE DEPT. OF AGRICULTURE, CONSERVATION AND FORESTRY AUGUSTA, MAINE</small>			
SITE PLAN			
Drawn By: GL/MG Scale: 1" = 10'-0"		Sheet No. 1	
Checked By: AEH Date: 4/09/20		Of 3	
Approved By: AEH Date: 4/09/20			
FILE NAME: 26-17-RAMP-196 Project No. 26-17-HALLOWELL			

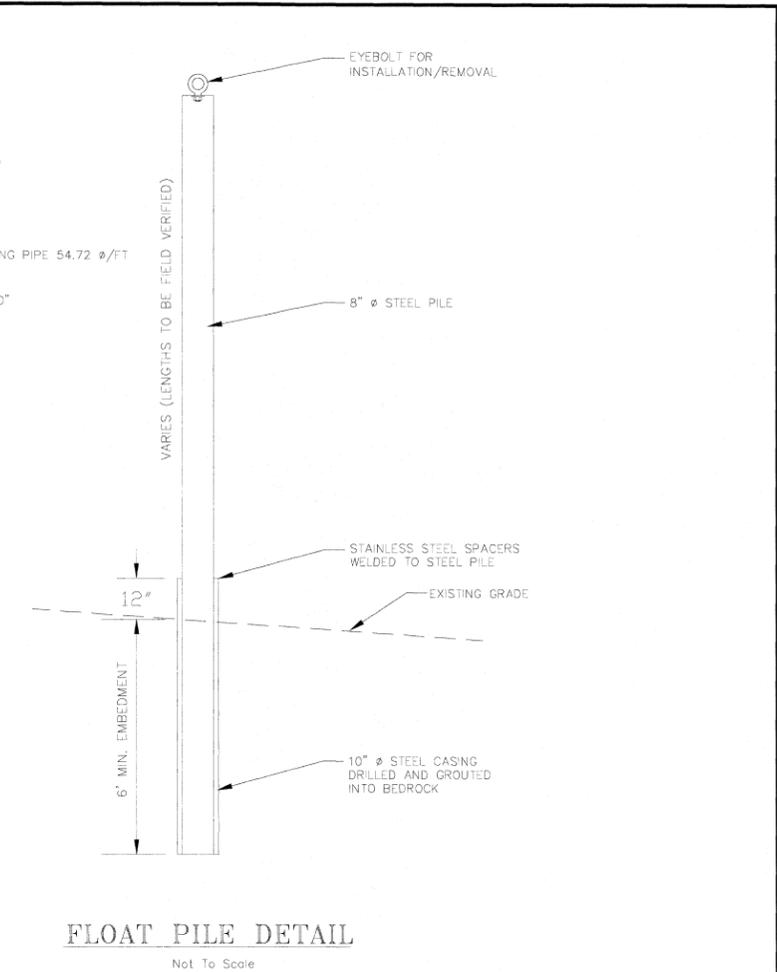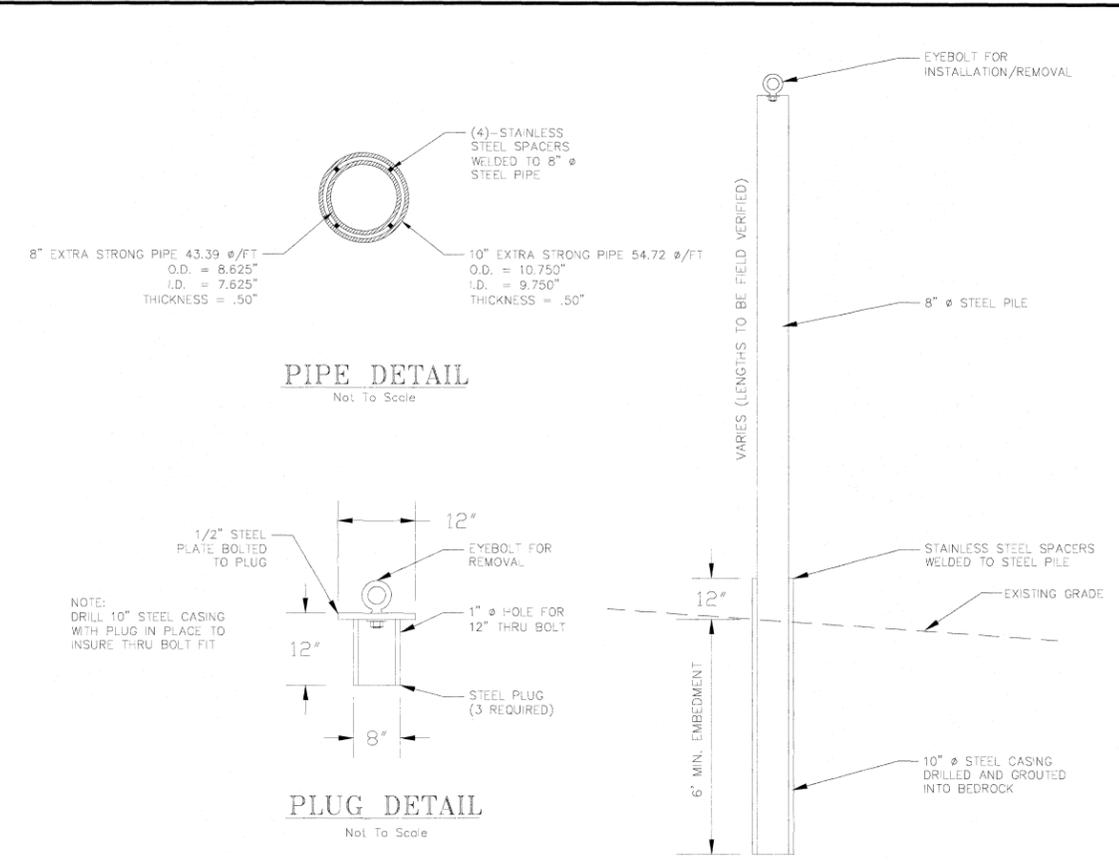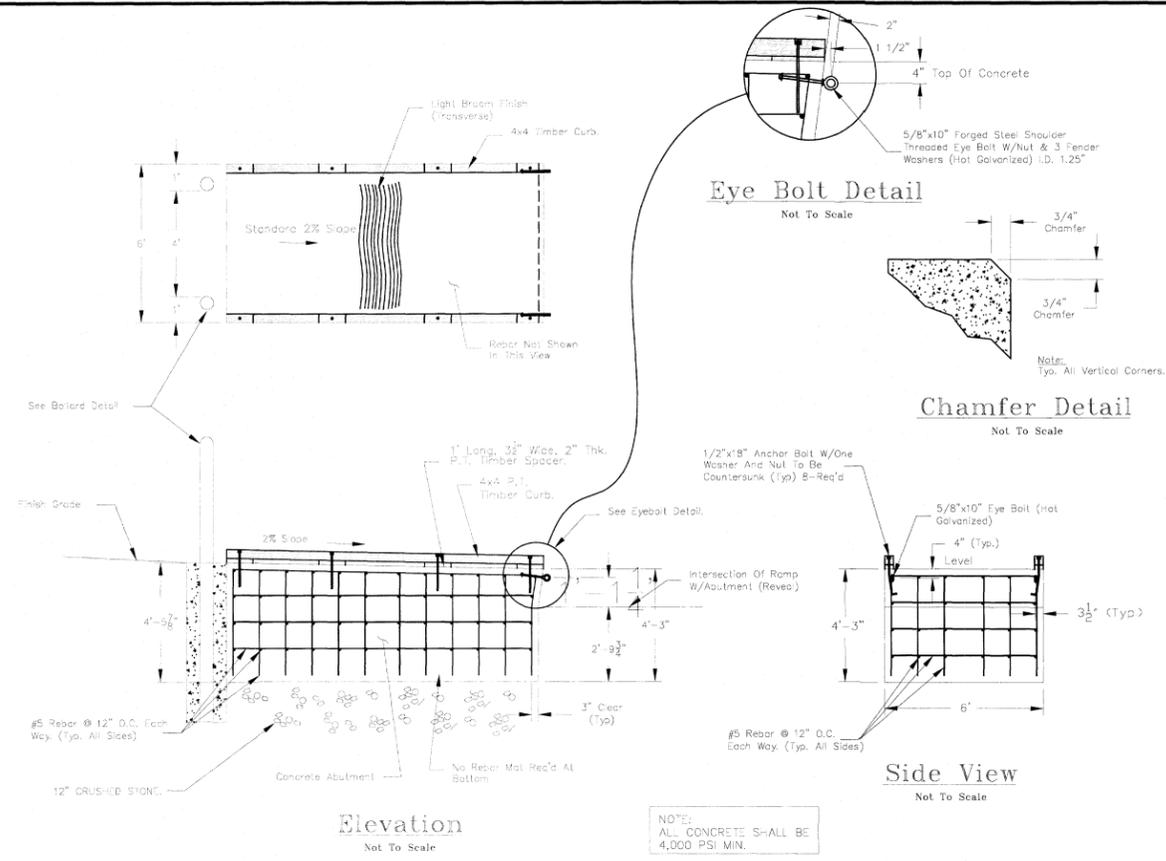

Standard 6' Wide Concrete Abutment

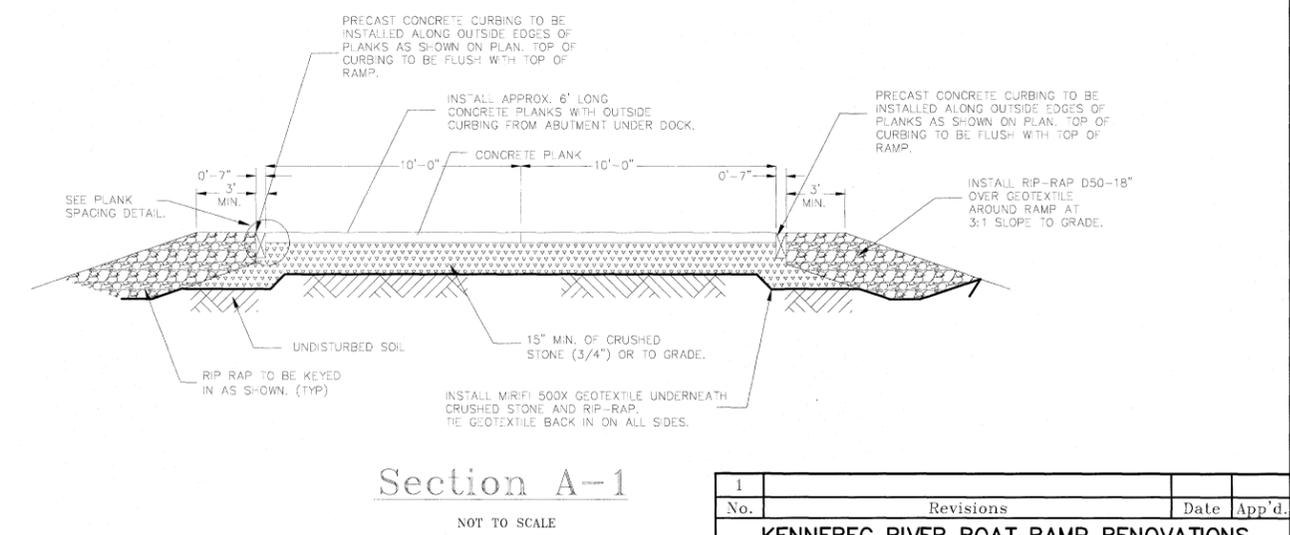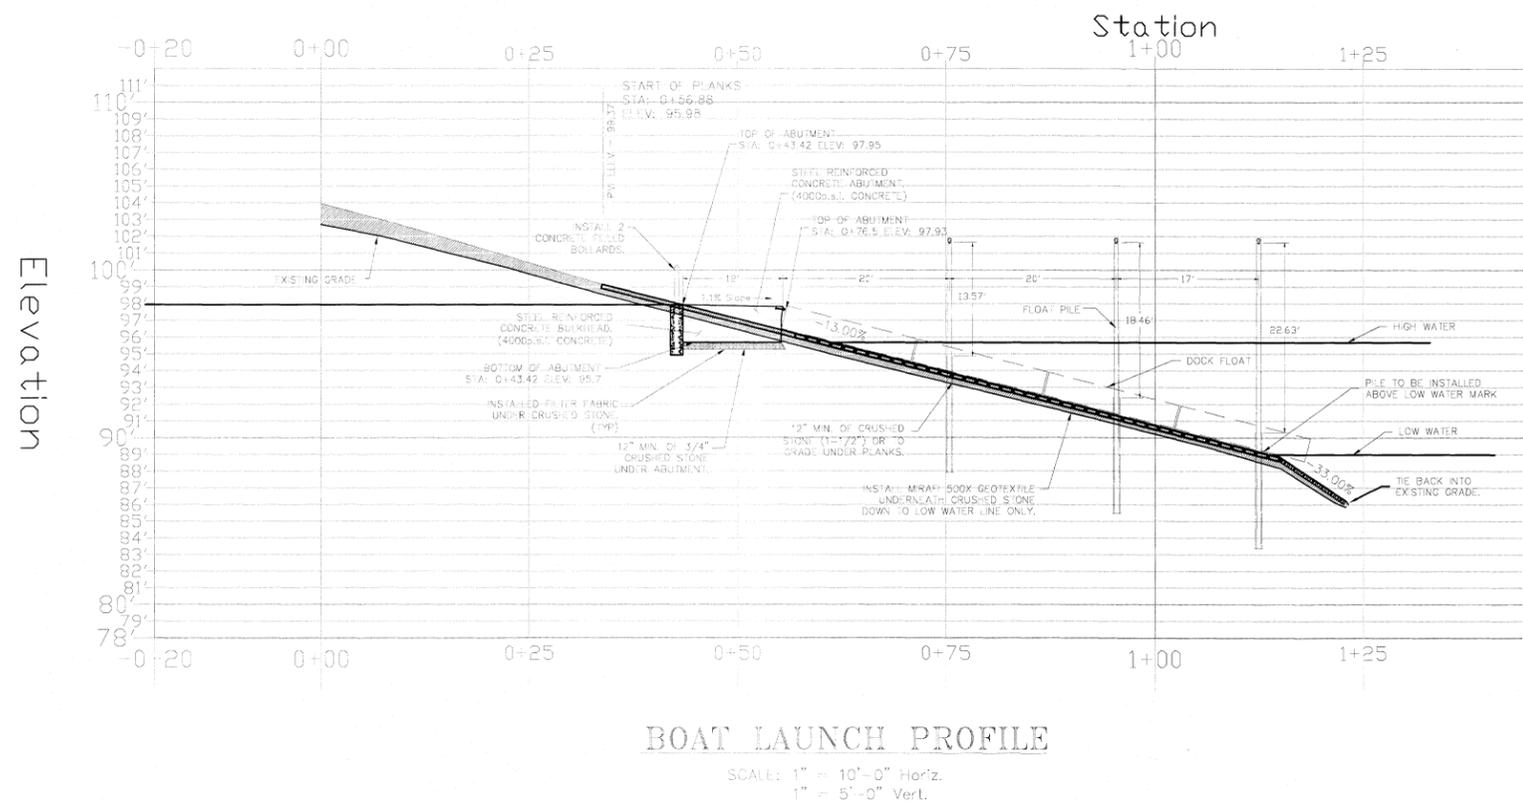

No.	Revisions	Date	App'd.
1			

**KENNEBEC RIVER BOAT RAMP RENOVATIONS
HALLOWELL, MAINE**
MAINE DEPT. OF AGRICULTURE, CONSERVATION AND FORESTRY AUGUSTA, MAINE

RAMP DETAILS

STATE OF MAINE
ALBERT HODSDON, III
REGISTERED PROFESSIONAL ENGINEER
LICENSE NO. 12285

**AEHodsdon
CONSULTING ENGINEERS**
10 Common St., Waterville, Me.
04901 (207) 873-5164

Drawn By: GL/MG Scale: AS NOTED
Checked By: MEM Date: 4/09/20
Approved By: AEH Date: 4/09/20

26-17-RAMP-DWG Project No. 26-17-HALLOWELL Of 3



JANET T. MILLS
GOVERNOR

STATE OF MAINE
DEPARTMENT OF AGRICULTURE, CONSERVATION & FORESTRY
BUREAU OF PARKS AND LANDS
22 STATE HOUSE STATION
AUGUSTA, MAINE 04333

AMANDA E. BEAL
COMMISSIONER

April 16, 2020

Doug Ide, CEO
City of Hallowell
1 Winthrop Street
Hallowell, ME 04347

RE: Request for Permit Extension, Hallowell Boat Launch

Dear Doug,

I am writing to request a six-month extension to our permit for renovations to the Hallowell Boat Launch. Our current permit expires on June 19, 2020. As you may know, we put the project out to bid last summer and received bids that were above the allotted sum for this work. We decided it would be best to rebid the project this Spring for construction in the Fall of 2020.

Please let me know if you need additional information to process this request.

Thank you!

Sincerely,

Heather A. Seiders

Heather Seiders
Outdoor Recreation Planner

ANDREW R. CUTKO, DIRECTOR
BUREAU OF PARKS AND LANDS
18 ELKINS LANE, HARLOW BUILDING



PHONE: (207) 287-3821
FAX: (207) 287-8111
WEB: WWW.MAINE.GOV/DACF