



Legend

- Parcel Boundary
- Public ROW
- Private ROW
- Electric ROW
- Railroad ROW
- Discontinued ROW
- Townline
- Other Boundary
- Private Roads
- Streams
- Non-forested Wetlands

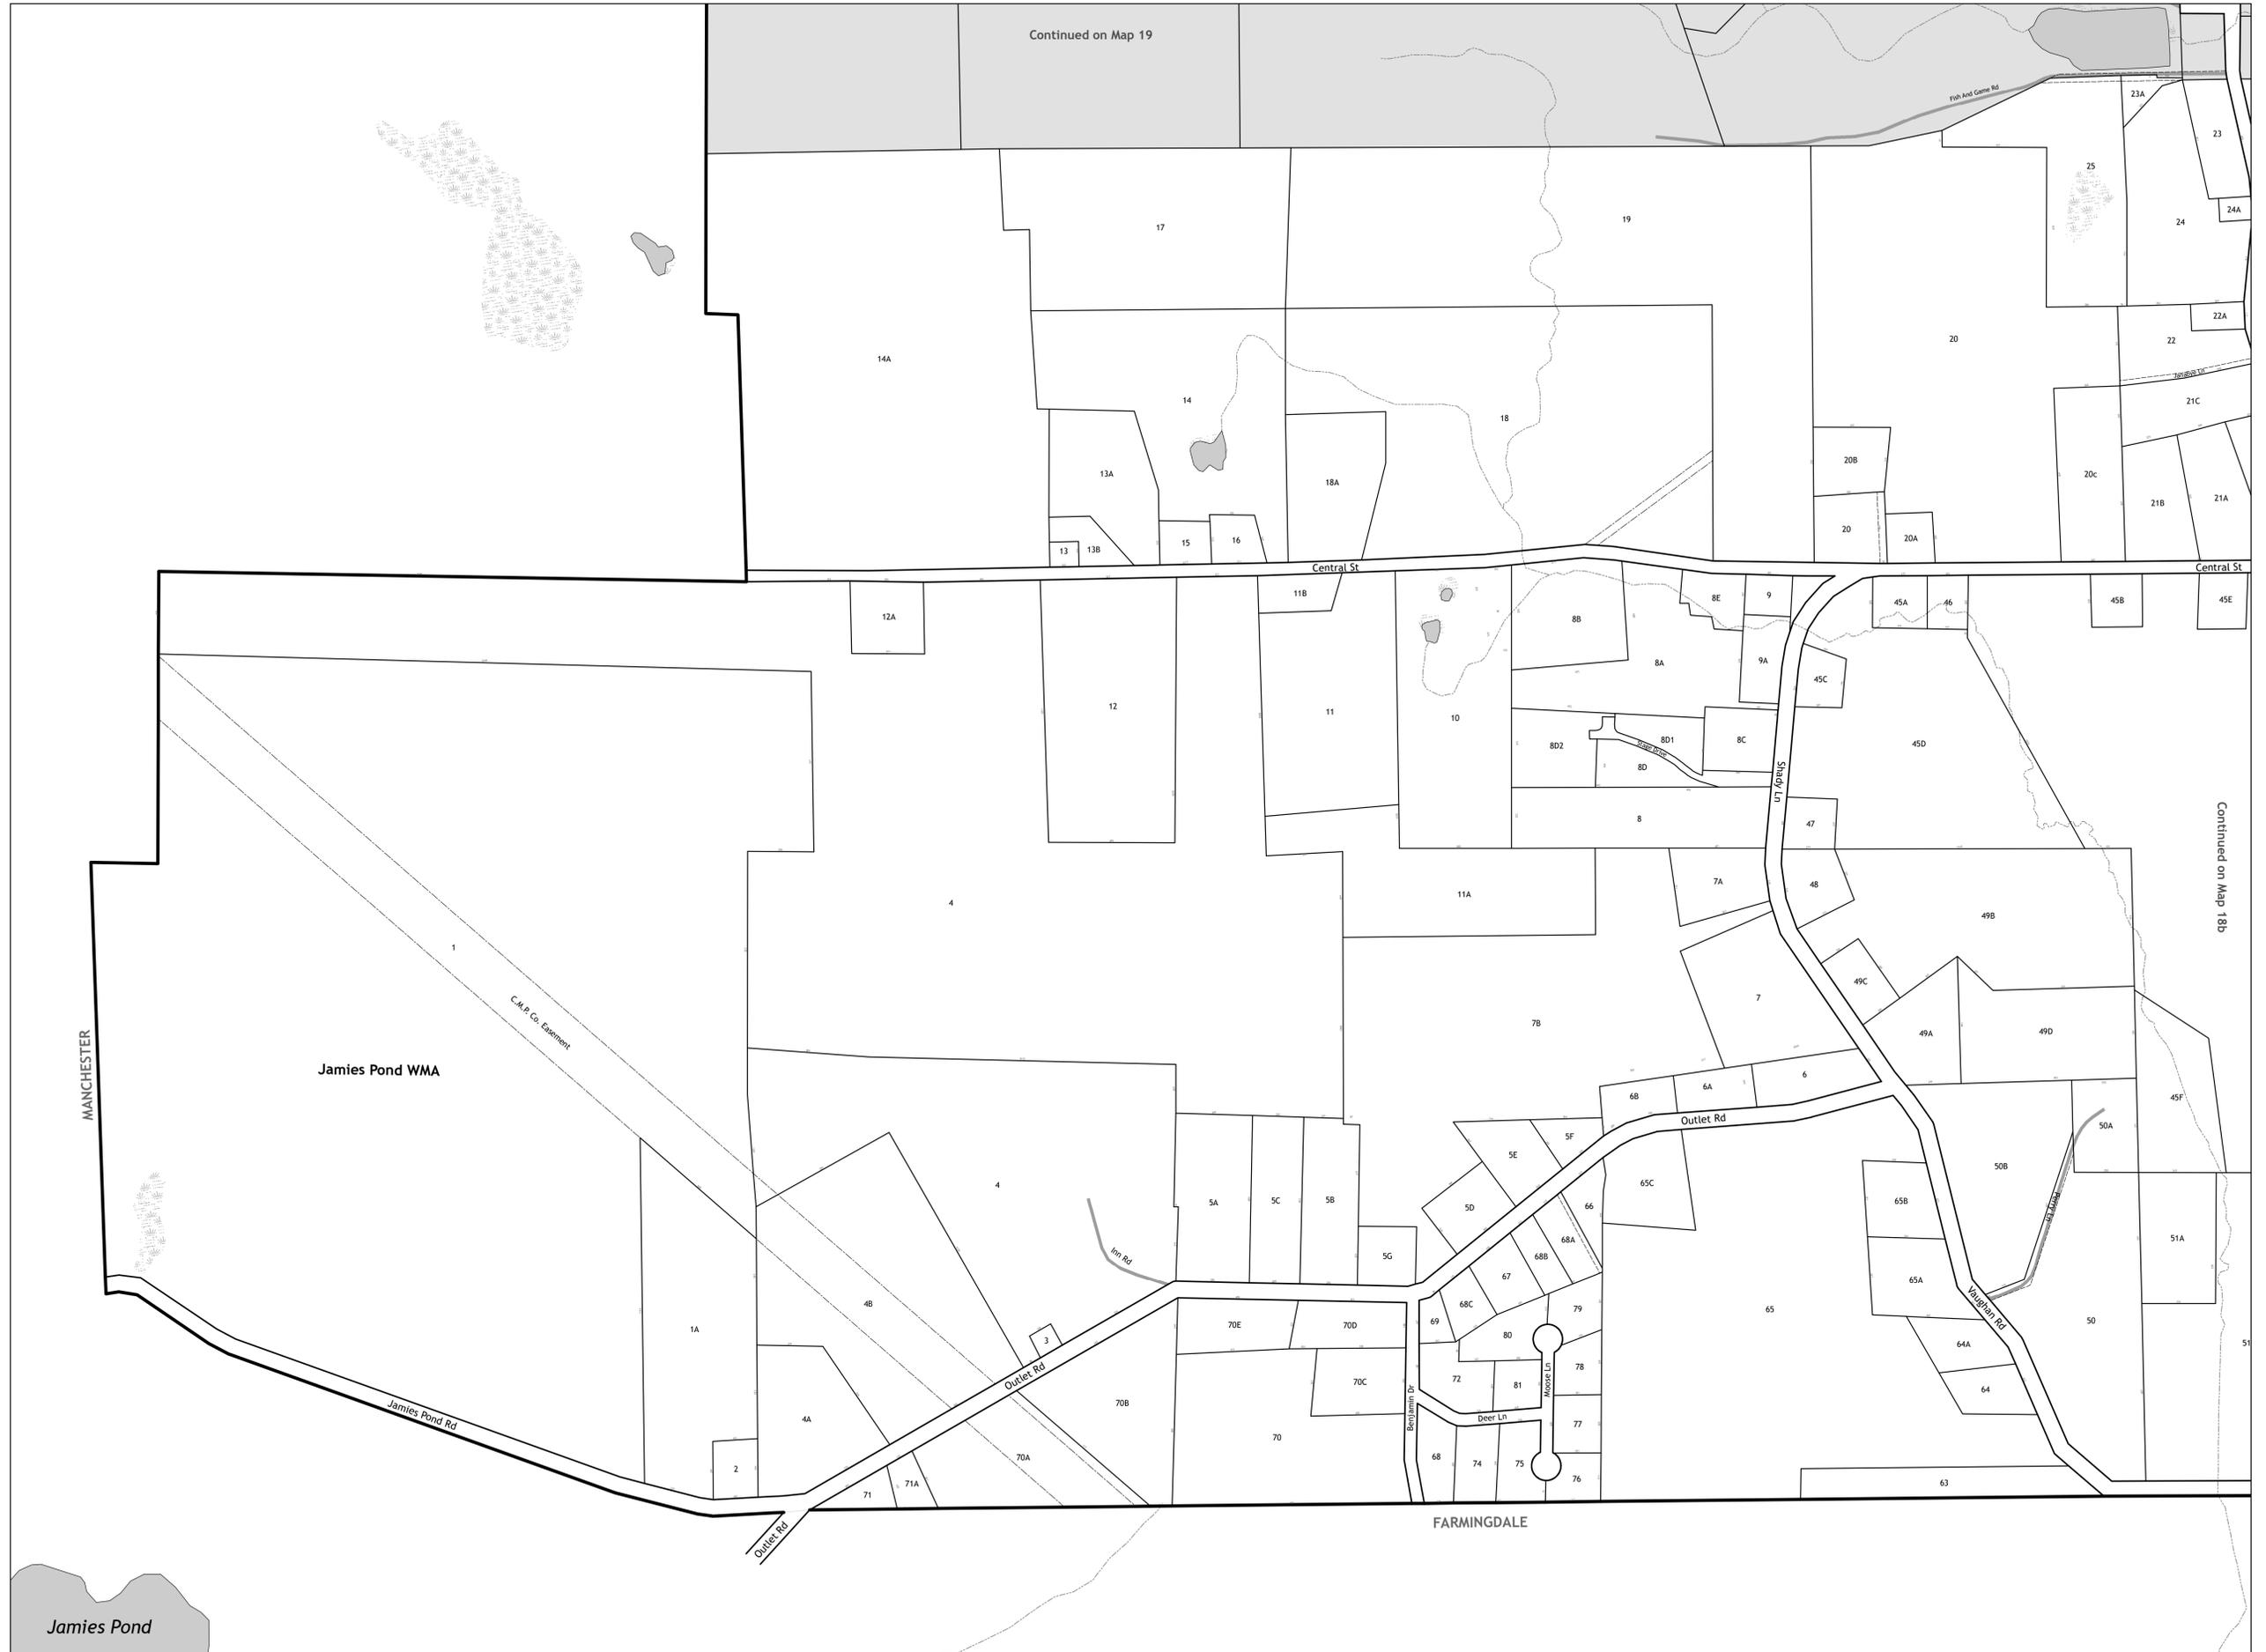

DISCLAIMER: This map is intended for property tax assessment purposes only. The information contained on this map is based upon recorded deeds, plans, and other public sources. These primary sources should be consulted to verify the information contained on this map. Due to conflicts, errors, and omissions in the primary sources, the tax map should be considered to be a representation of the editor's judgment, based upon the available evidence. Tax maps are not legal evidence of size, shape, location, or ownership of real estate, roads, or municipal boundaries.

THE CITY OF HALLOWELL ASSUMES NO LIABILITY RELATED TO THE USE OF THIS MAP. THIS MAP IS NOT A SURVEY.

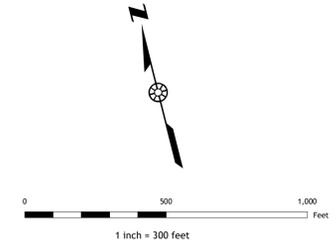

Northern Geomatics, Inc.
PO Box 557, Bradford, NH 03221
bduffy@northgeo.com
www.northgeo.com